


# THRC - All Weather Arena and Hard Standing Parking Area (Block Plan)

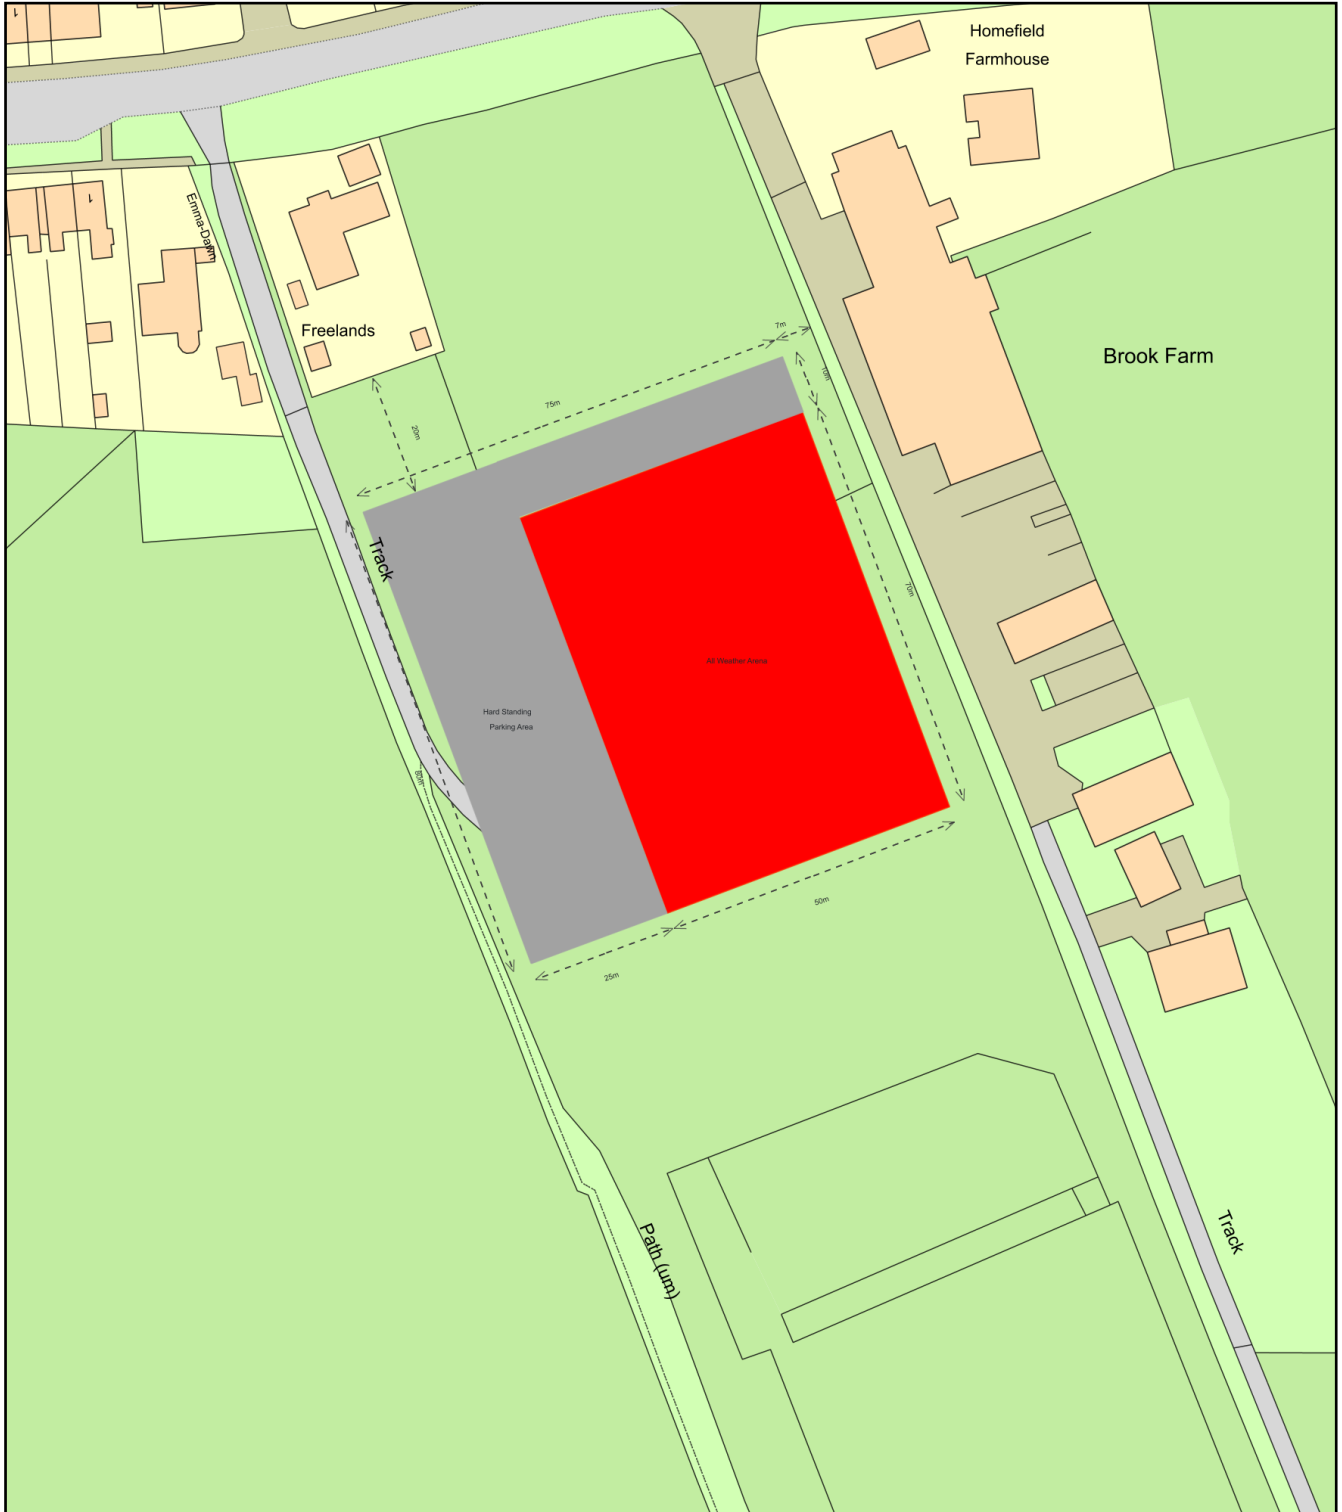

Plan Produced for: THRC - Planning Application

Date Produced: 15 Jun 2024

Plan Reference Number: TQRQM24167160413510

Scale: 1:1250 @ A4